


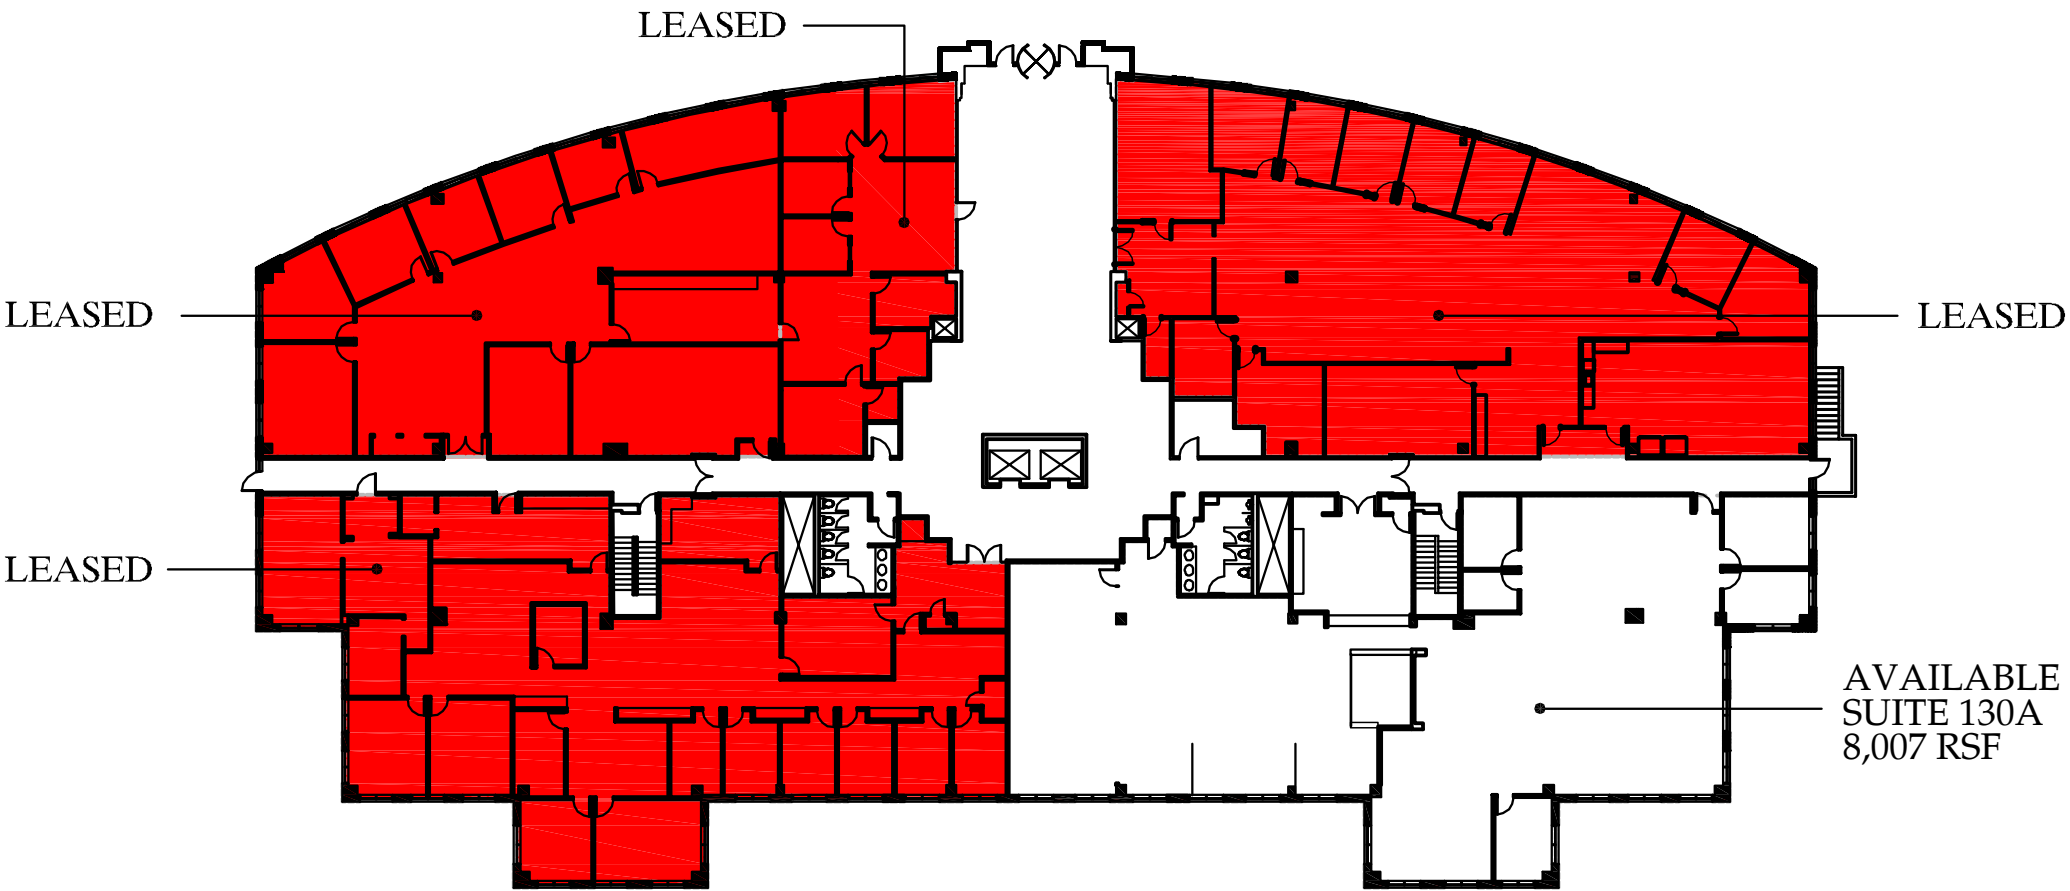

FIRST FLOOR PLAN



Tel. 908.781.2733
Fax. 908.781.1897
www.kwartler.com

The Offices
AT BEDMINSTER

KWARTLER ASSOCIATES: OFFICE SPACE STACKING PLAN

500 HILLS DRIVE
BEDMINSTER, NJ 07921

PARETTE
SOMJEN



ARCHITECTS
A LIMITED LIABILITY CORPORATION
Tel. 973.586.3400
Fax. 973.586.3401
www.planetPSA.com

SQ	PROJECT MANAGER
TJR	DRAWN BY
DATABASE	PROJECT NUMBER
N.T.S.	SCALE

SHEET NUMBER

SP.01E

25-OCTOBER-2010
RELEASE DATE